




DIVIDED / UNDIVIDED HIGHWAY

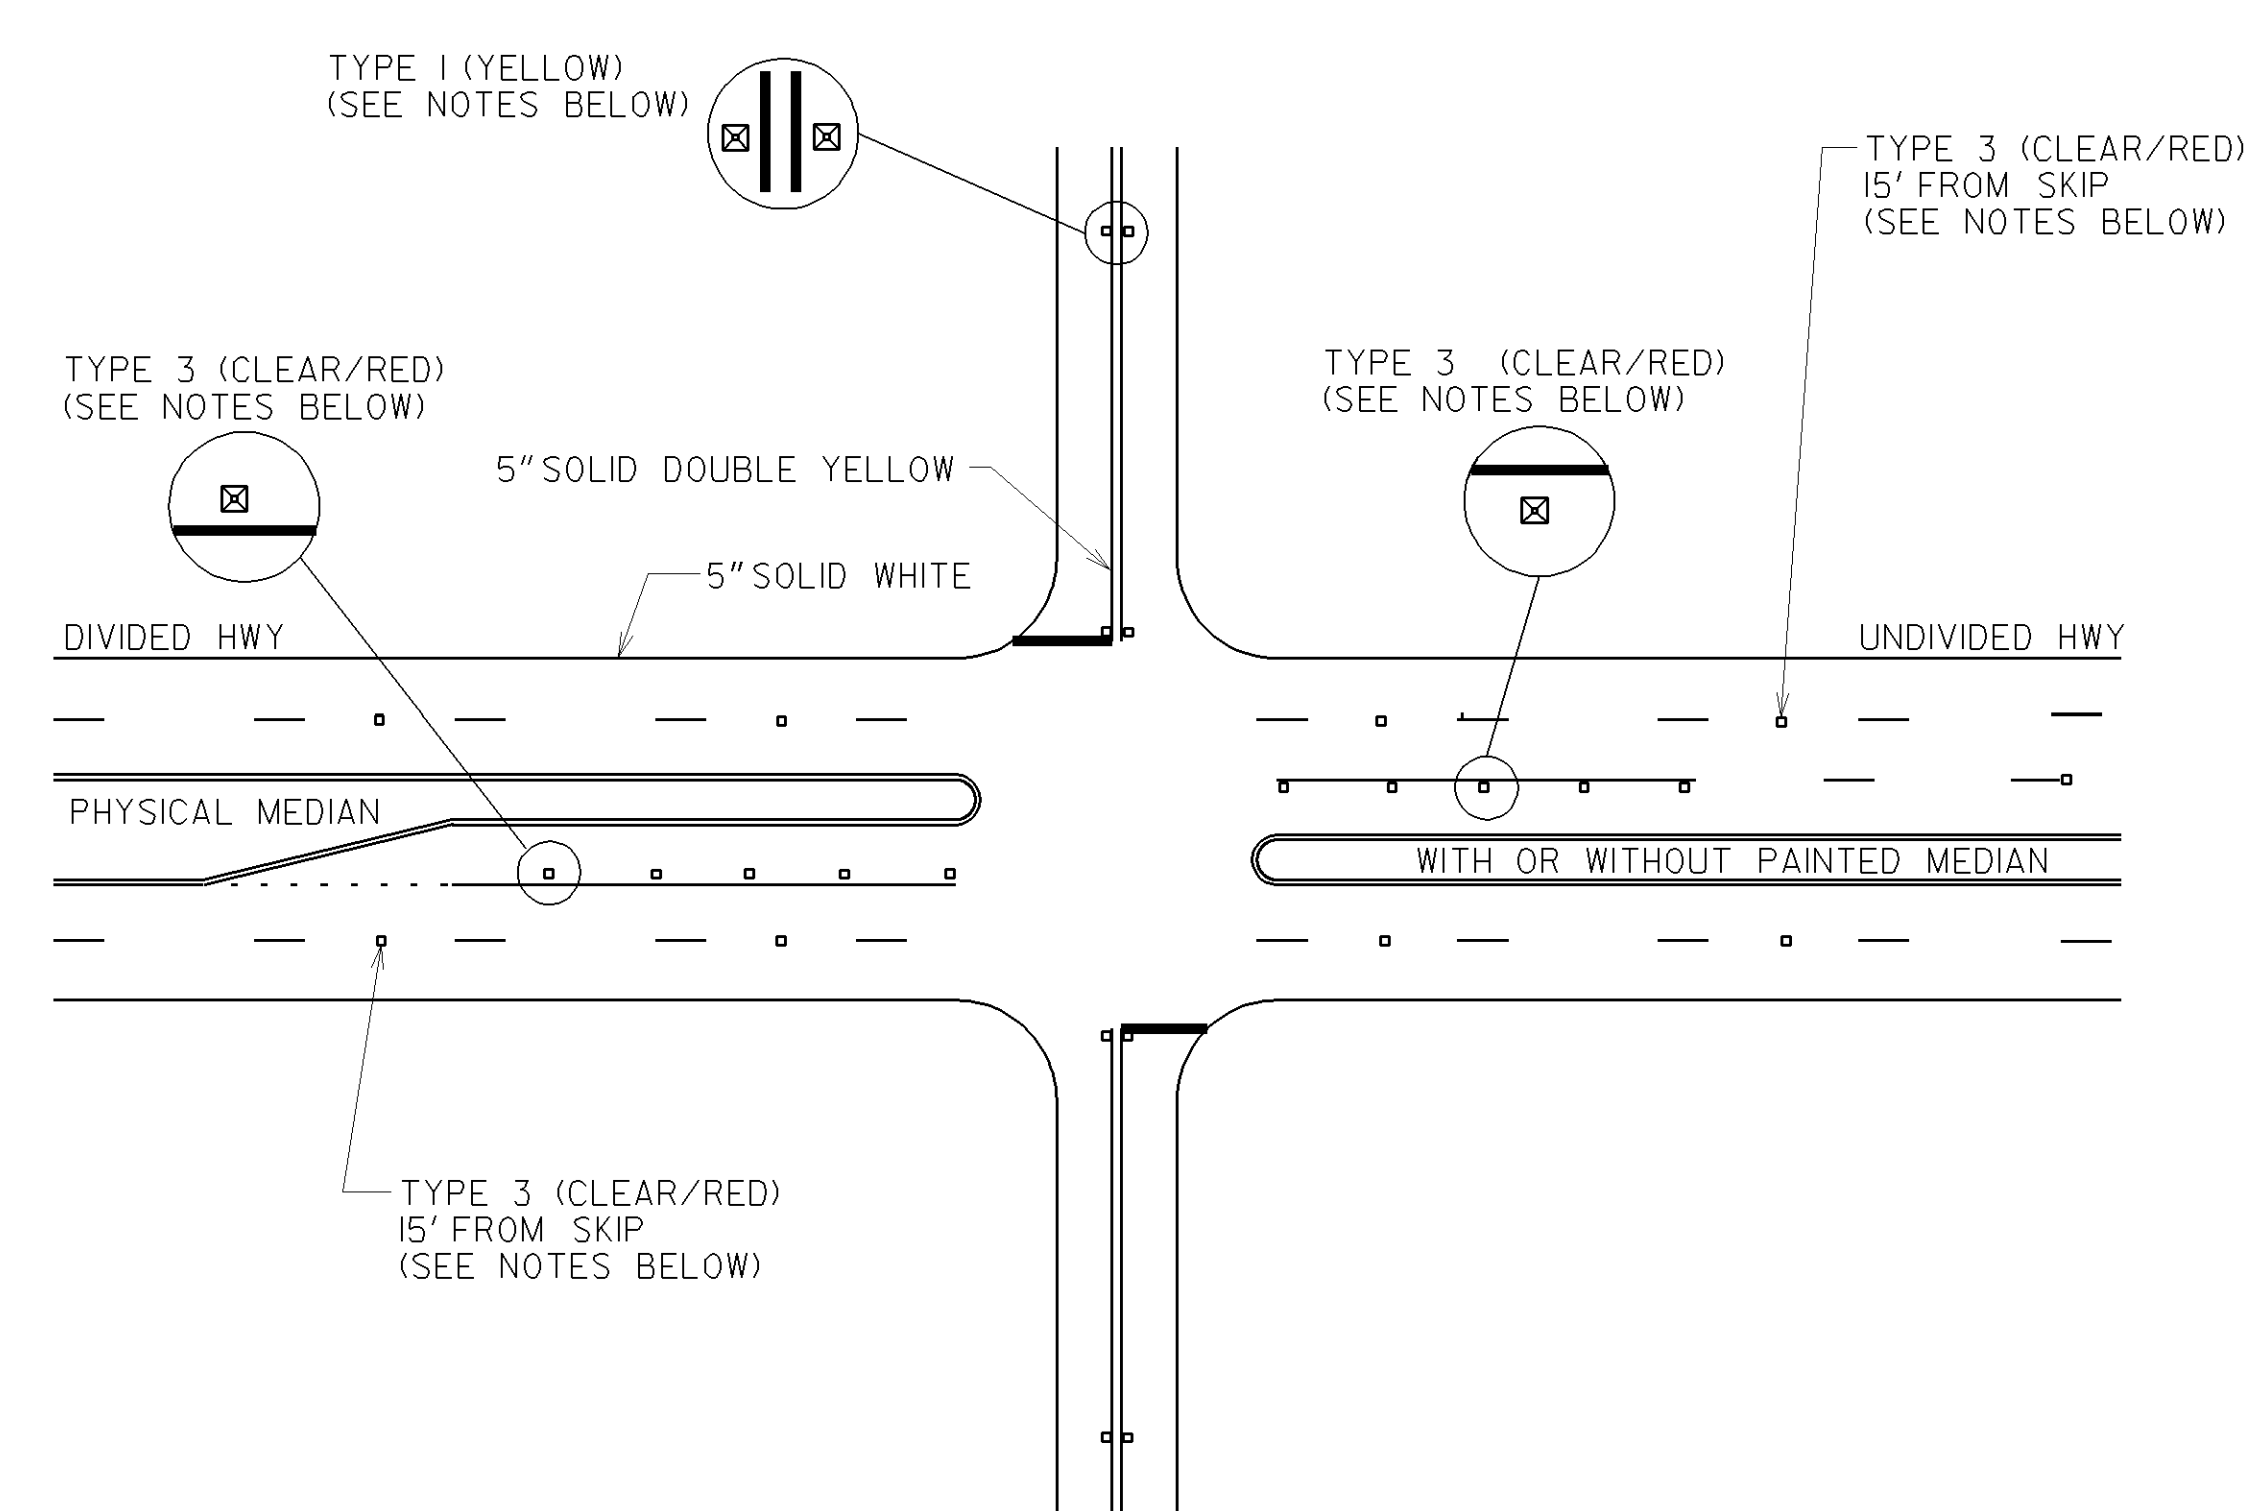


REVERSIBLE LANE

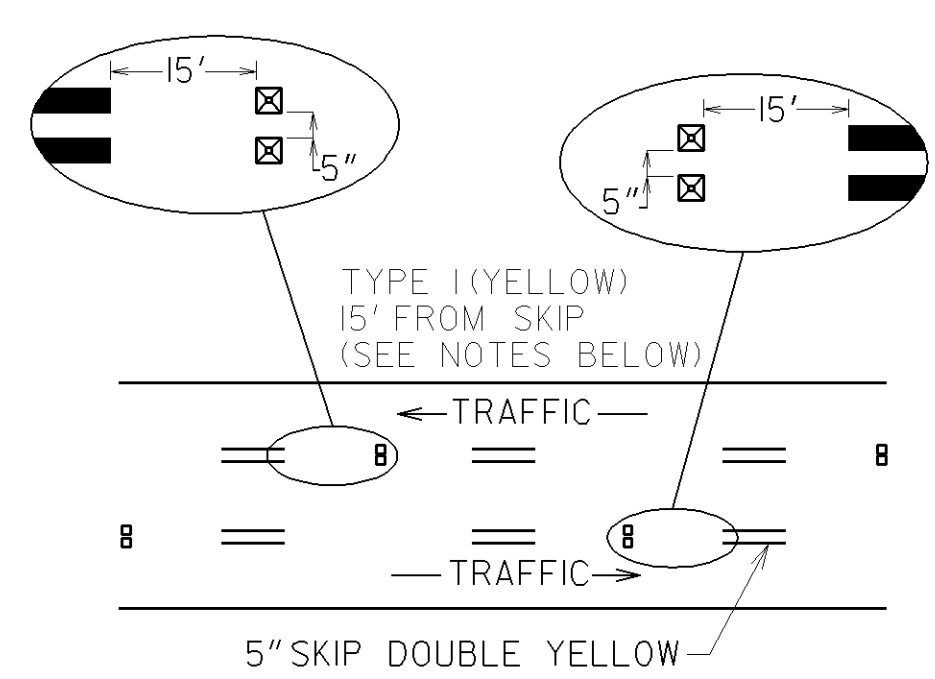


TWO WAY LEFT TURN LANE

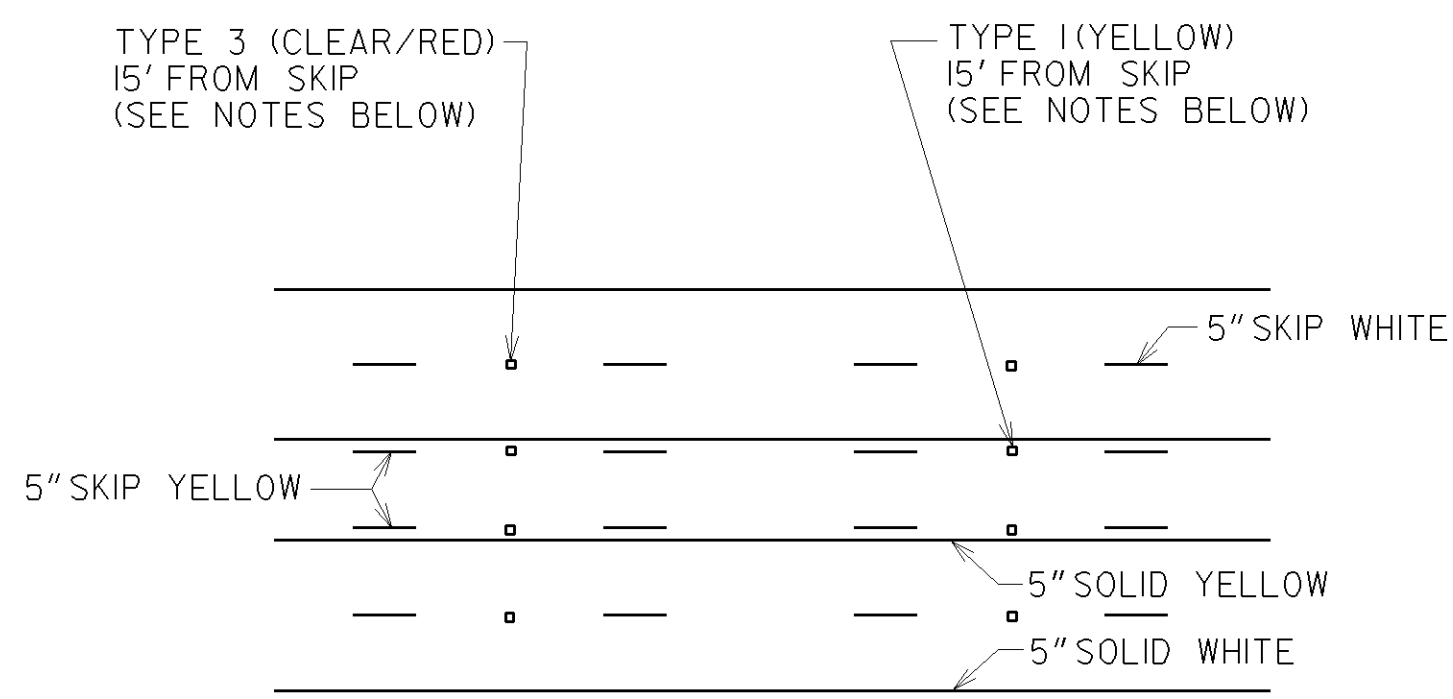


4'-0" STRIPED FLUSH MEDIAN

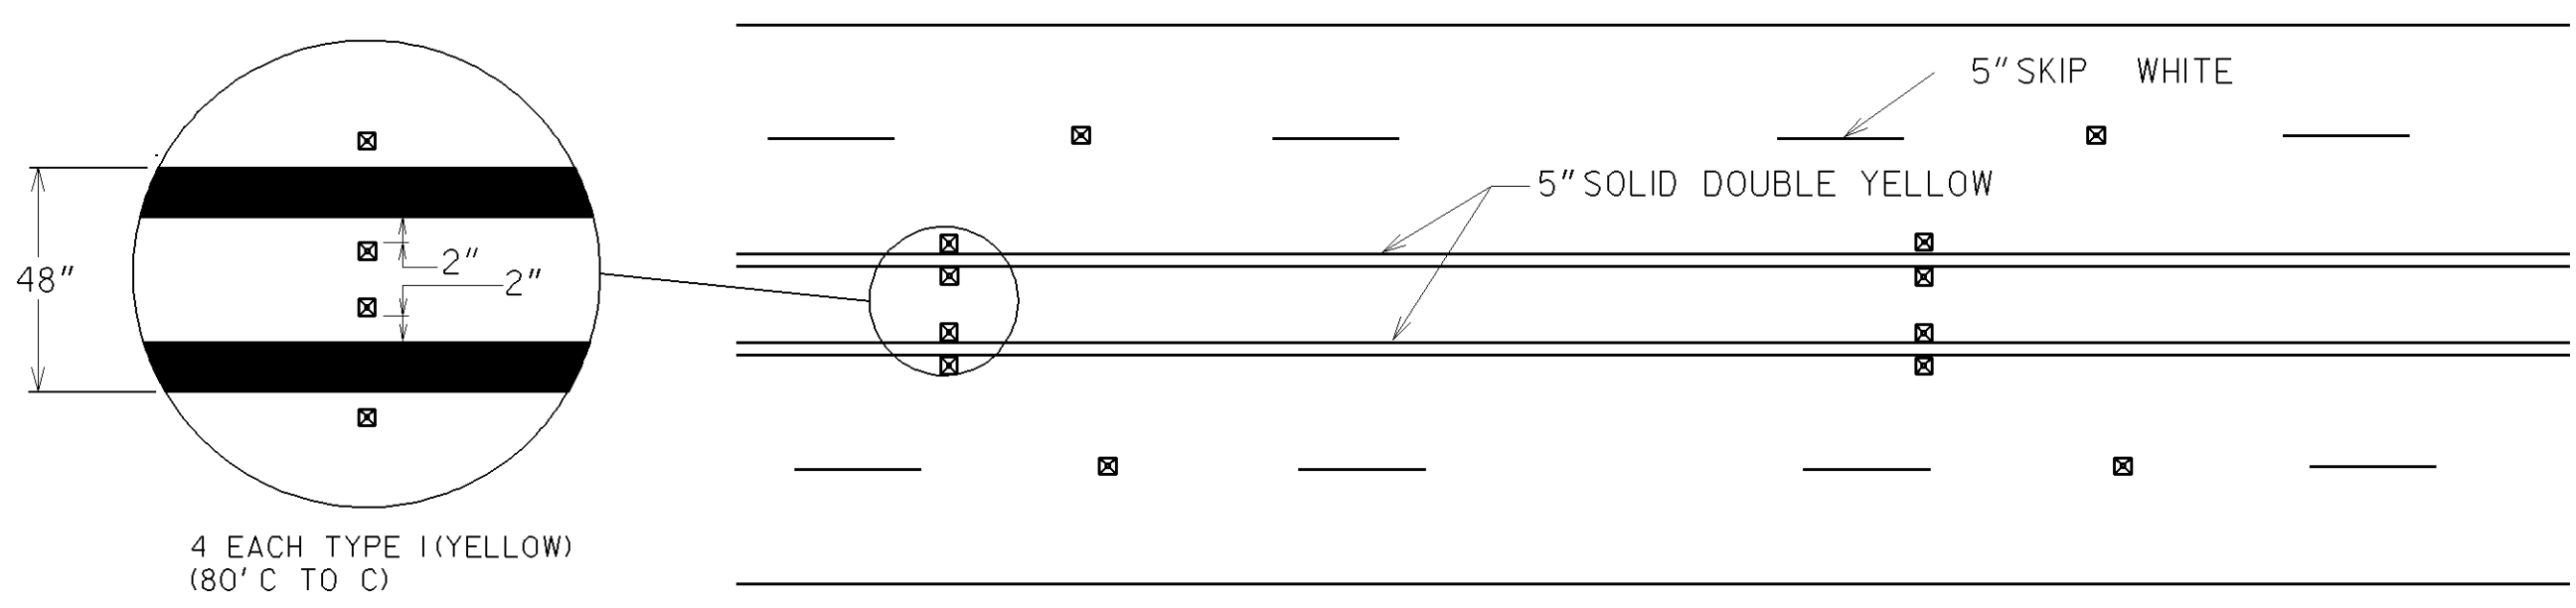

NO PASSING ZONE

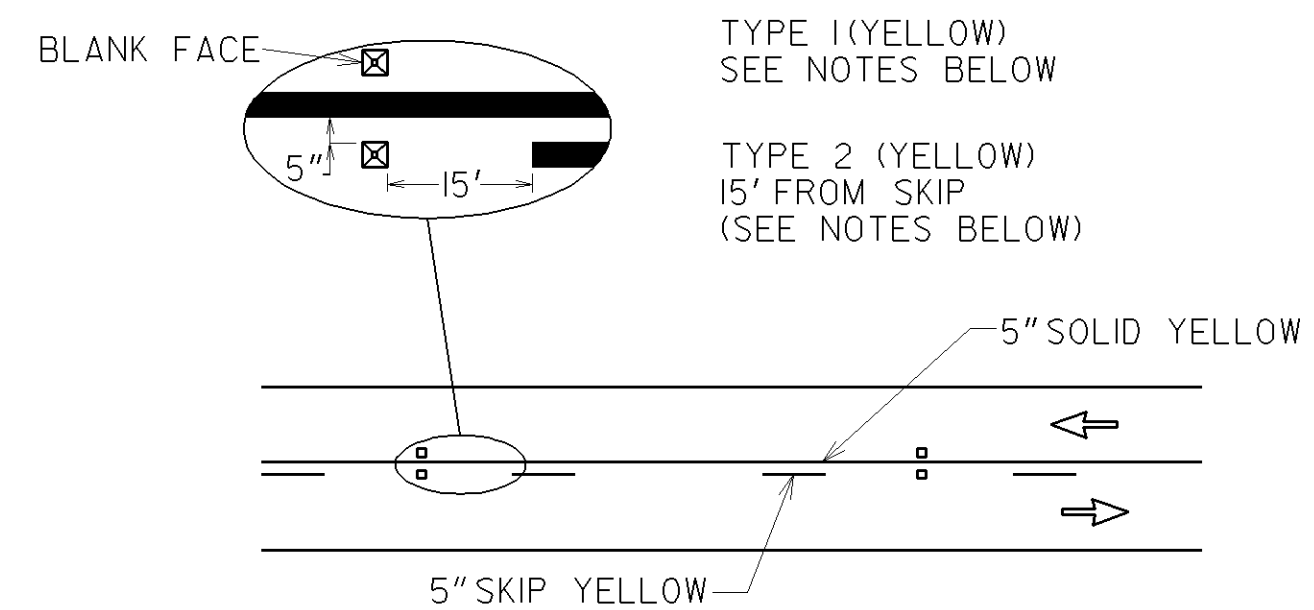

TYPICAL RPM/STRIPE SPACING

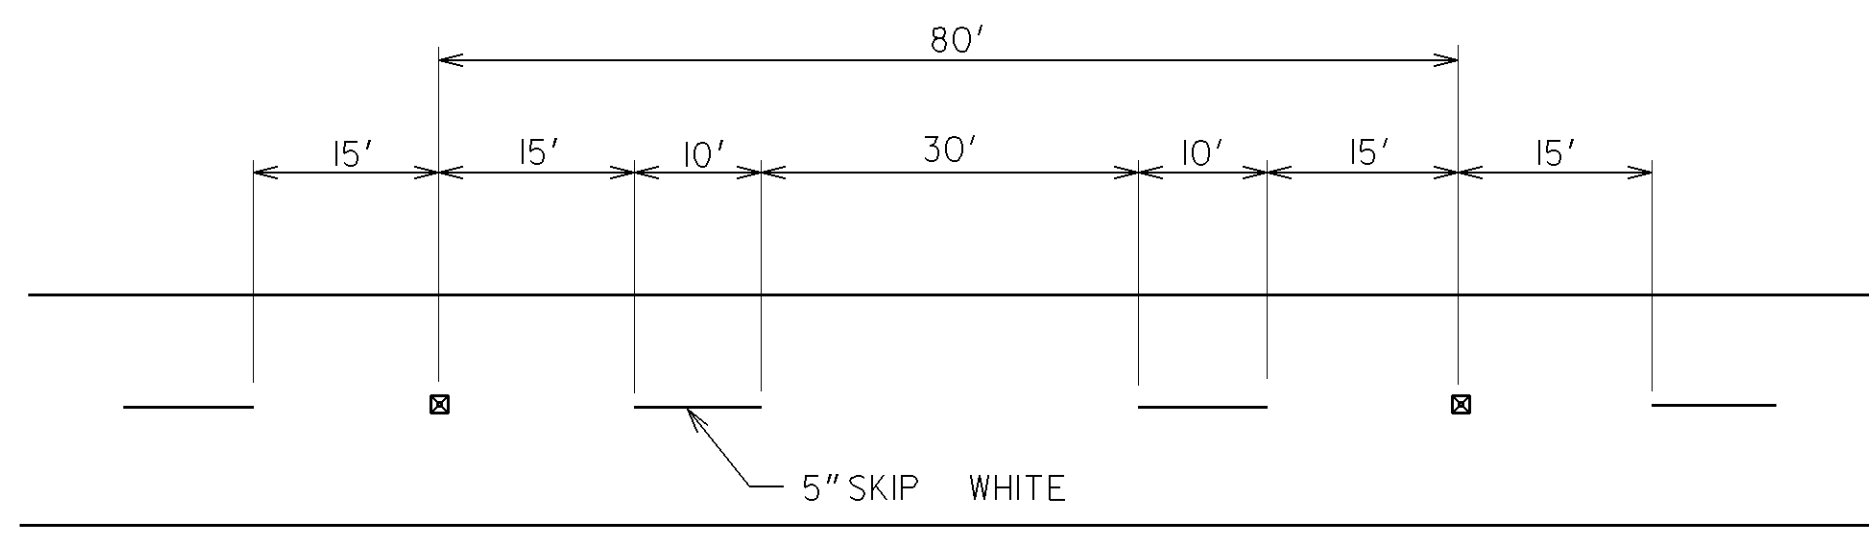

GENERAL NOTES:

1. RAISED PAVEMENT MARKERS SHALL BE SPACED EVERY 80 FT UNLESS OTHERWISE SPECIFIED.
2. ON SOLID WHITE TURN BAY LINES, SPACING SHALL BE 20 FT.
3. RAISED PAVEMENT MARKERS SHALL BE OFFSET 5 INCHES FROM SOLID LANE LINES.
4. CLEAR FACE OF TYPE 3 RAISED PAVEMENT MARKERS SHALL BE ORIENTED TOWARD ONCOMING TRAFFIC.
5. ON HORIZONTAL CURVES WHERE AT LEAST 3 MARKERS CANNOT BE SEEN AT ONE TIME USING NORMAL SPACING, MARKERS SHALL BE PLACED 40 FT.

| | | | | | |
|--|--|--|----------|---|-----------------------------|
| | | | DATE | DEPARTMENT OF TRANSPORTATION STATE OF GEORGIA | |
| | | | REVISION | CONSTRUCTION DETAILS RAISED PAVEMENT MARKER LOCATION NON-LIMITED ACCESS ROADWAY | |
| | | | | NO SCALE | REV. AND REDRAWN, JUNE 2015 |
| | | | BY | DESIGNED _____ DRAWN _____ TRACED _____ CHECKED _____ | NUMBER T-15A |